


Схематичний план клініки сімейної медицини

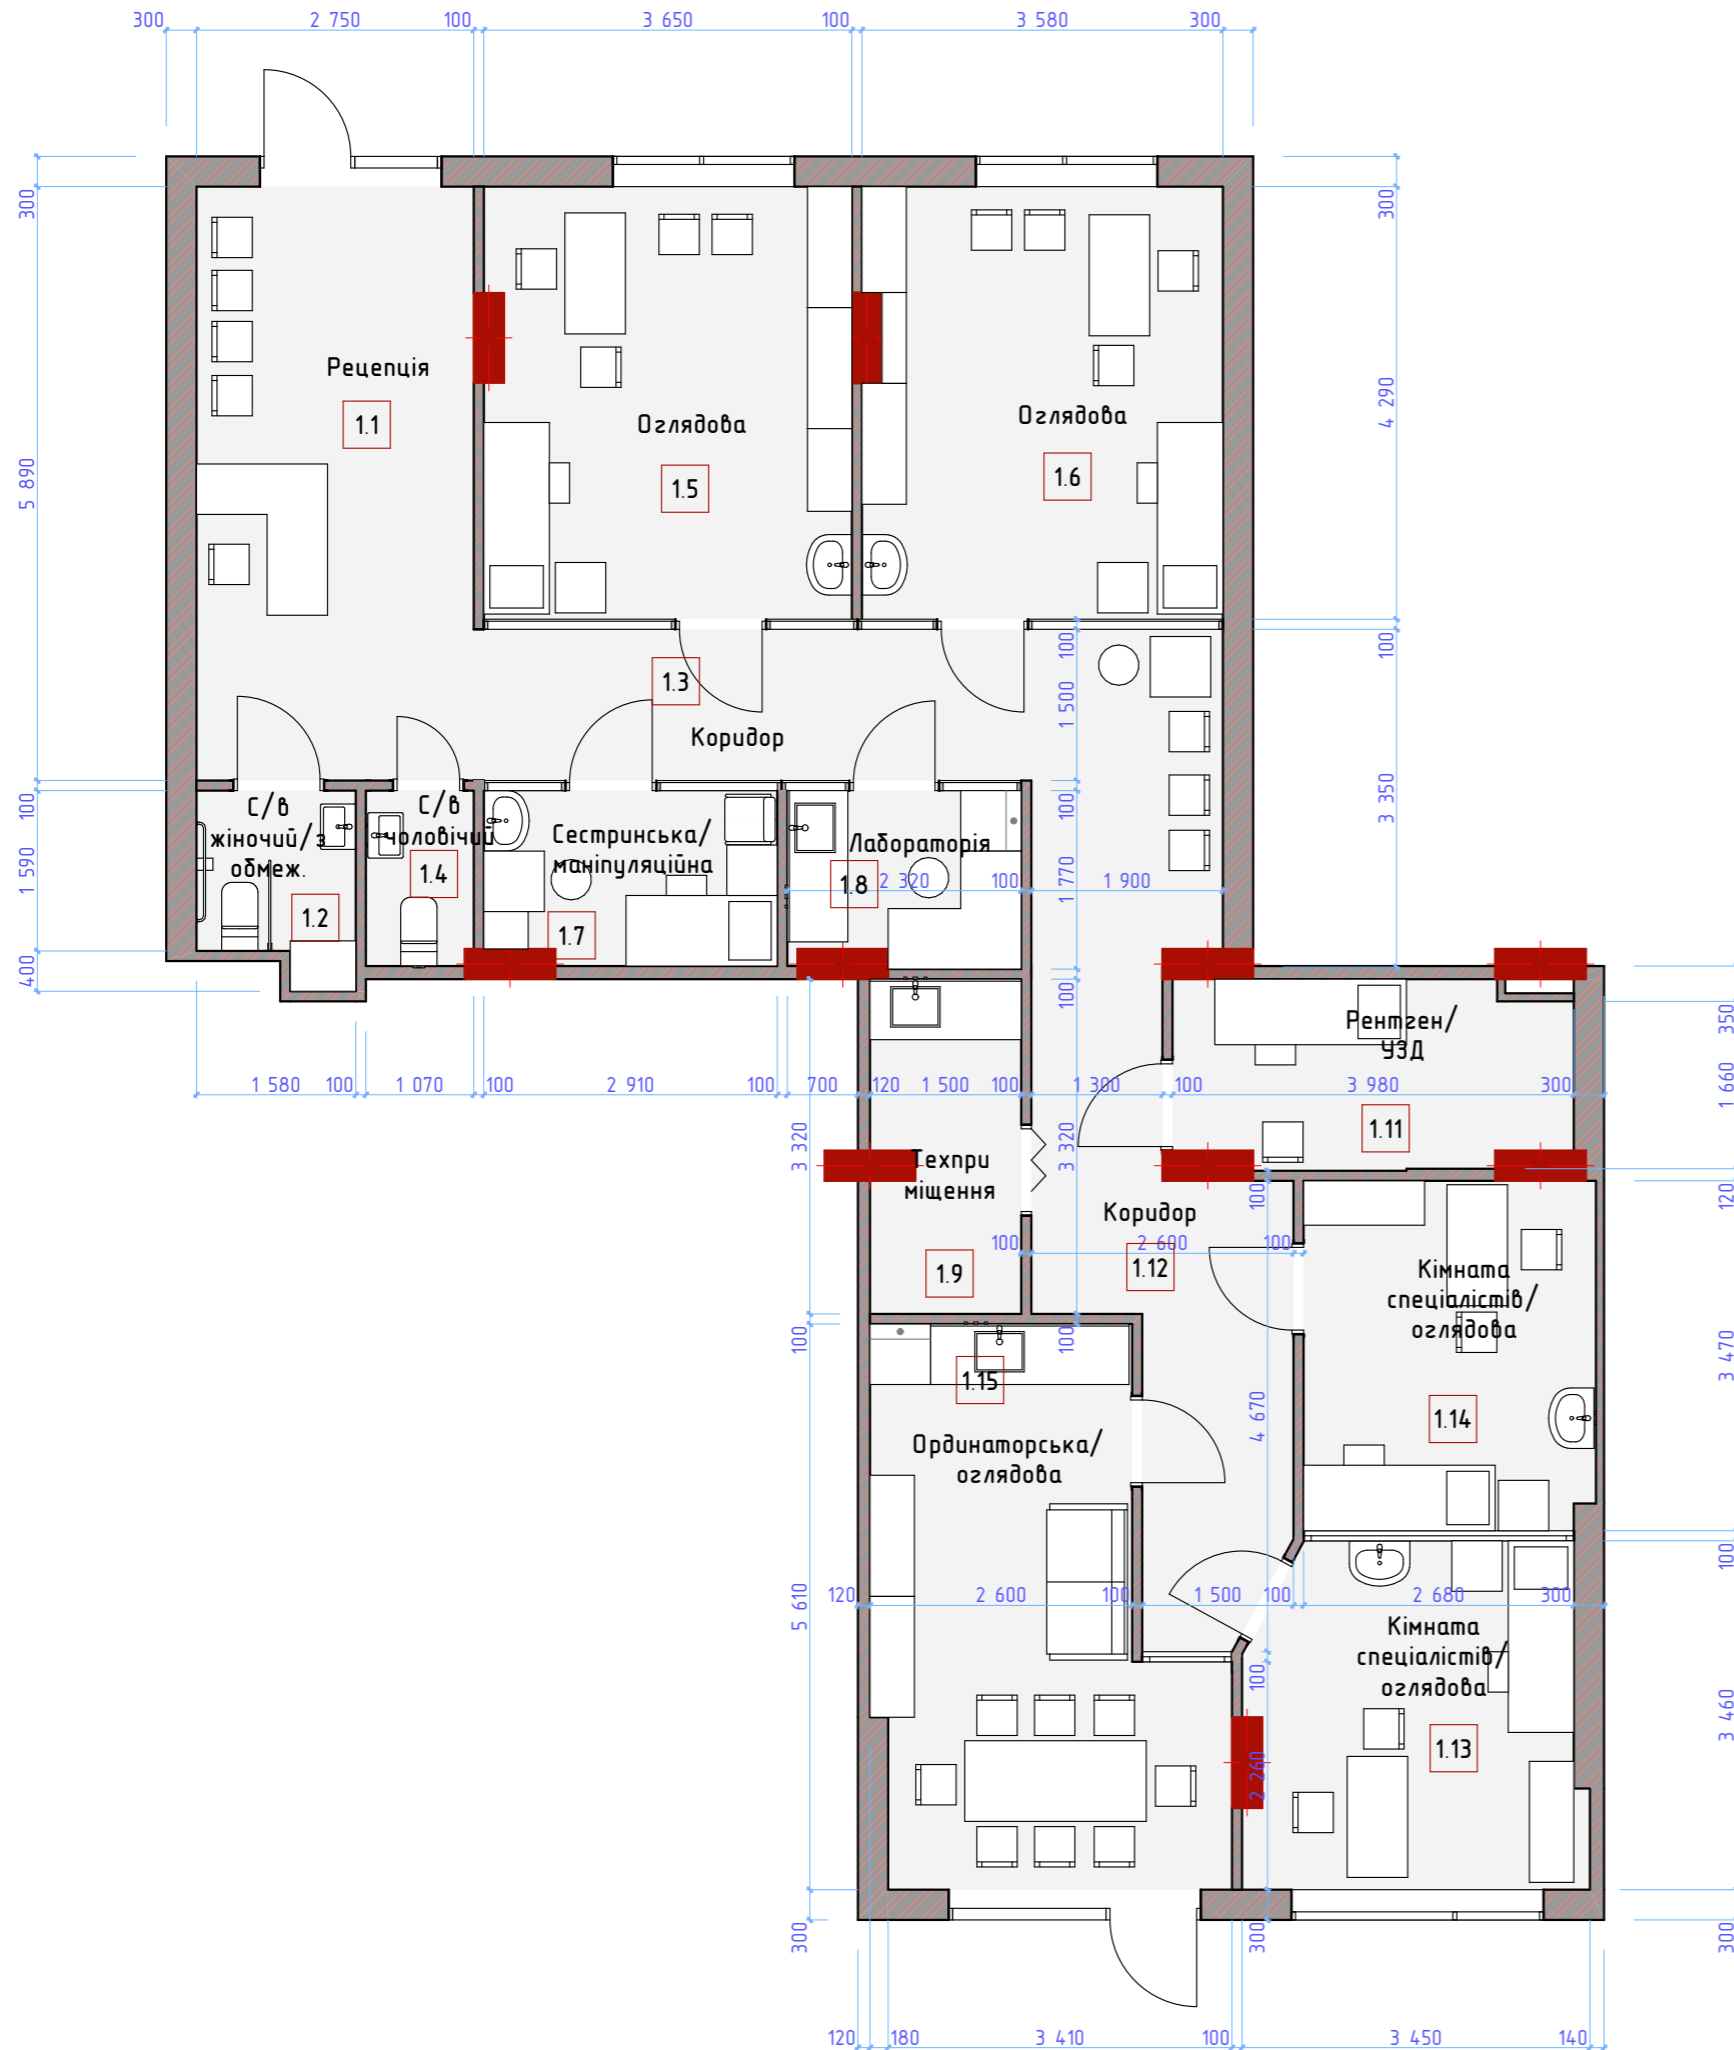


№	Найменування	Площа
1.1	Рецепція	16,20
1.2	С/в жіночий/з обмеж.	2,77
1.3	Коридор	17,31
1.4	С/в чоловічий	1,86
1.5	Оглядова	15,48
1.6	Оглядова	15,18
1.7	Сестринська/маніпуляційна	4,94
1.8	Лабораторія	4,08
1.9	Техприміщення	4,85
1.11	Рентген/УЗД	7,17
1.12	Коридор	8,12
1.13	Кімната спеціалістів/оглядова	11,00
1.14	Кімната спеціалістів/оглядова	10,00
1.15	Ординаторська/оглядова	16,52
		135,48 м²

Площа приміщень 1-ї черги 77,48 м2

Площа приміщень 2-ї черги 57,3 м2

Schematic plan of the family medicine clinic

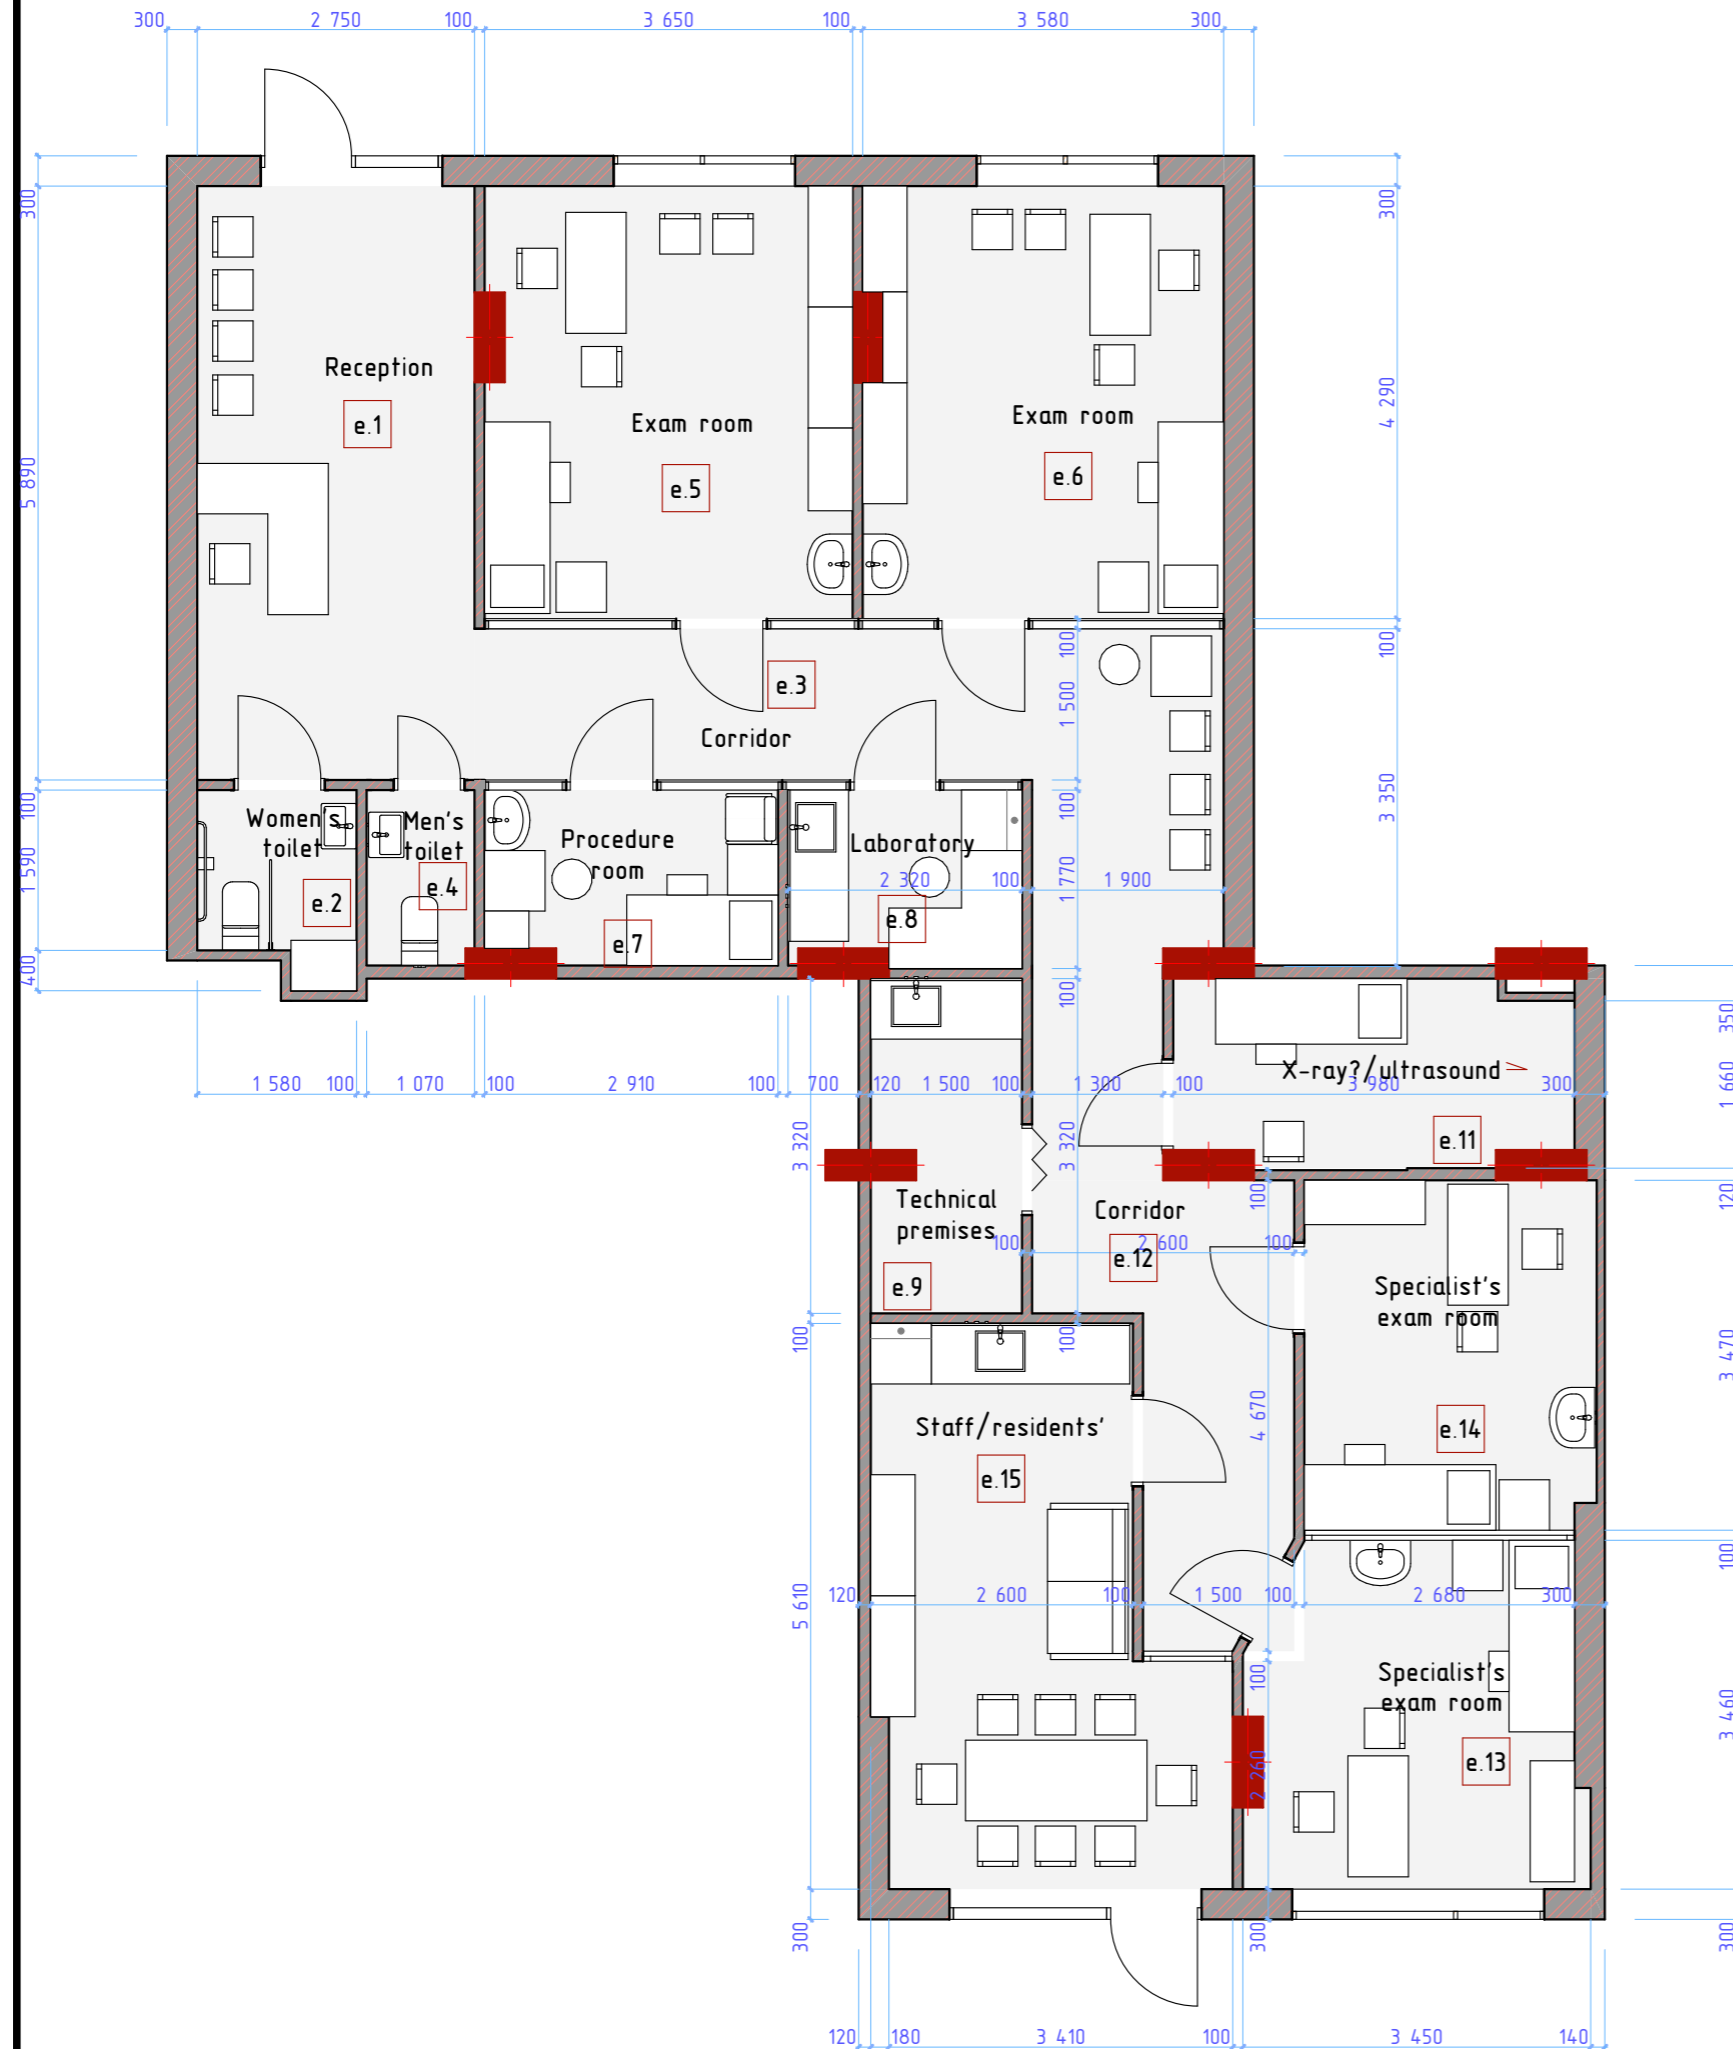

Nº	Name	Square
e.1	Reception	16,20
e.2	Women's toilet	2,77
e.3	Corridor	17,31
e.4	Men's toilet	1,86
e.5	Exam room	15,48
e.6	Exam room	15,18
e.7	Procedure room	4,94
e.8	Laboratory	3,96
e.9	Technical premises	4,85
e.11	X-ray?/ultrasound	7,17
e.12	Corridor	8,46
e.13	Specialist's exam room	10,63
e.14	Specialist's exam room	10,00
e.15	Staff/residents'	16,52
		135,33 m²

The area of the premises of the 1st turn 77,48 m2

The area of the premises of the 2d turn 57,3 m2